

# MINTER ROAD WATER MAIN REPLACEMENT

FINAL CONSTRUCTION PLANS  
FEBRUARY 2026



LIFE OUTSIDE THE LINES

## UTILITY CONTACTS

GRAIN VALLEY  
PATRICK MARTIN  
816-215-9659

AT&T DISTRIBUTION  
816-944-9428

COMCAST/XFINITY  
816-795-2255


EVERGY  
816-392-3272

JACKSON COUNTY PUBLIC WATER SUPPLY DISTRICT 17  
816-229-3838

MISSOURI ONE-CALL  
800-344-7483

SPIRE WEST  
816-207-8157

TRI-COUNTY WATER AUTHORITY  
JOHN OVERSTREET  
816-796-4100 X204

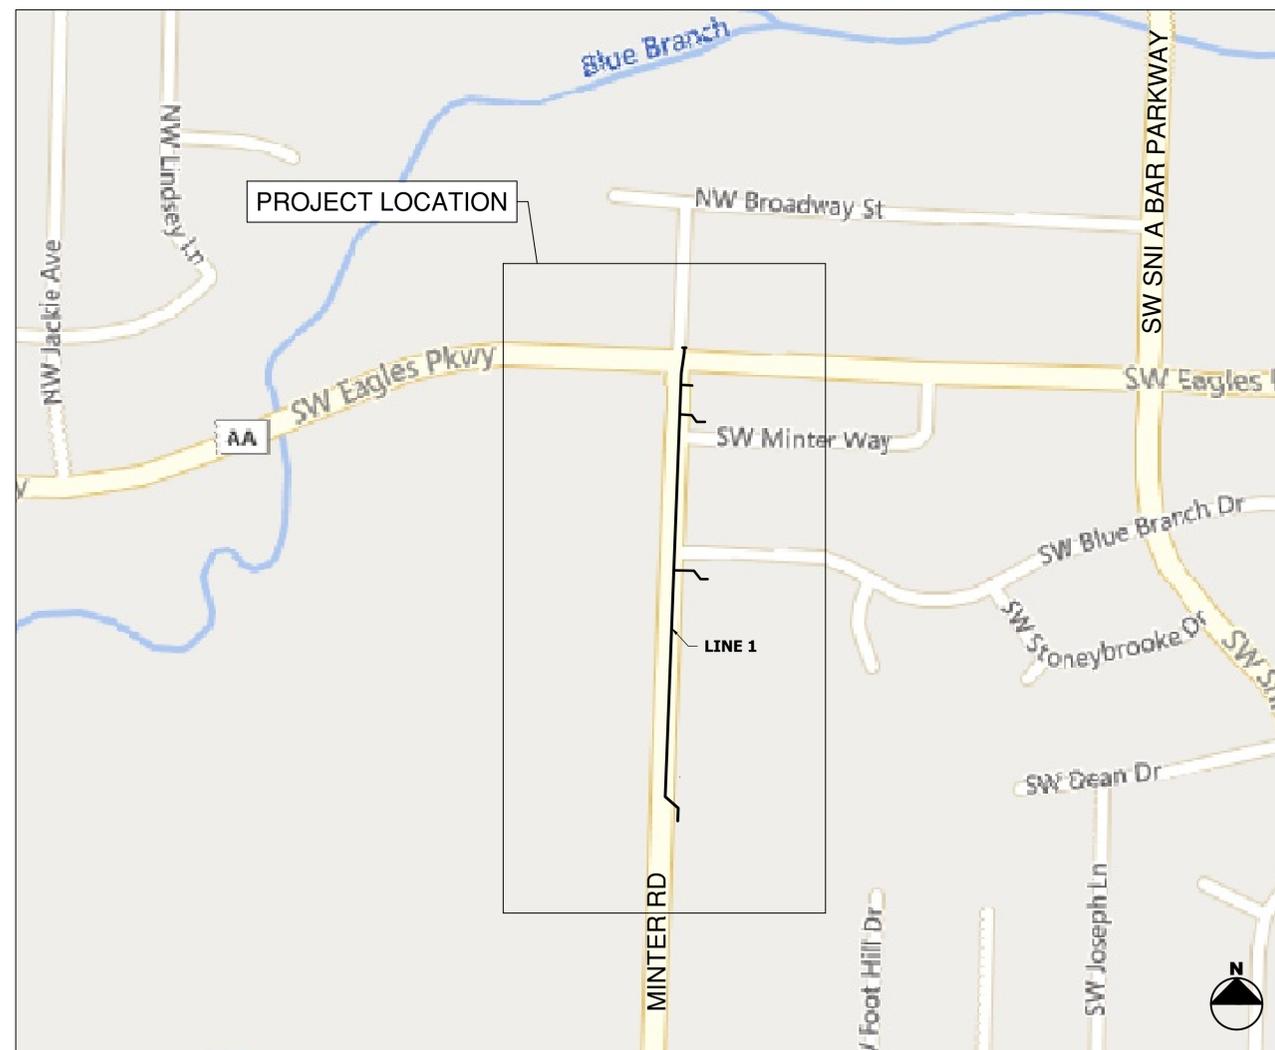

LOCATION MAP  
CITY OF GRAIN VALLEY, MO

## DRAWING INDEX

SHEET NO.	TITLE
1	COVER SHEET
2	NOTES AND LEGEND
3	OVERALL LAYOUT
4 - 6	LINE 1 MINTER ROAD
7	LINE 1A , 1B, & 1C MINTER ROAD

CITY OF GRAIN VALLEY, MISSOURI      DATE

APPROVED FOR ONE YEAR FROM THIS DATE

Description	Quantity	Unit
8" CLASS 50 DIP	12	LF
8" C900 DR 18 W/ FIELD LOK GASKETS & TRACER WIR	68	LF
12" C900 DR 18 W/ FIELD LOK GASKETS & TRACER WIR	1165	LF
8" FITTINGS	14	EA
12" FITTINGS	17	EA
8" GATE VALVE	3	EA
12" GATE VALVE	6	EA
FIRE HYDRANT ASSEMBLY	2	EA
CUT AND CAP ABANDONMENTS	4	EA
SERVICE CONNECTIONS	4	EA



1 - 800 - 344 - 7483  
1 - 800 - (DIG-RITE)  
(811)



CRAWFORD MURPHY & TILLY, INC.  
CONSULTING ENGINEERS  
1100 MAIN STREET SUITE 1210  
KANSAS CITY, MO 64105  
CELIA LAMPRECHT  
(816)272-8318  
CLAMPRECHT@CMTENGR.COM










CONSULTANTS

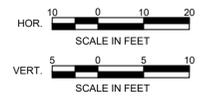

FINAL CONSTRUCTION PLANS  
FEBRUARY 2026

MINTER ROAD WATER MAIN  
REPLACEMENT

OWNER





GRAIN VALLEY, MISSOURI

MARK	DATE	DESCRIPTION
PROJECT NO:	258008776	
CAD DWG FILE:	258008776-WL-1-MINTER.DWG	
DESIGNED BY:	MG	
DRAWN BY:	MG	
CHECKED BY:	JJ	
APPROVED BY:	CL	
COPYRIGHT:	CRAWFORD, MURPHY & TILLY, INC. 2025	

SHEET TITLE  
**LINE 1 MINTER ROAD**


5 OF 7

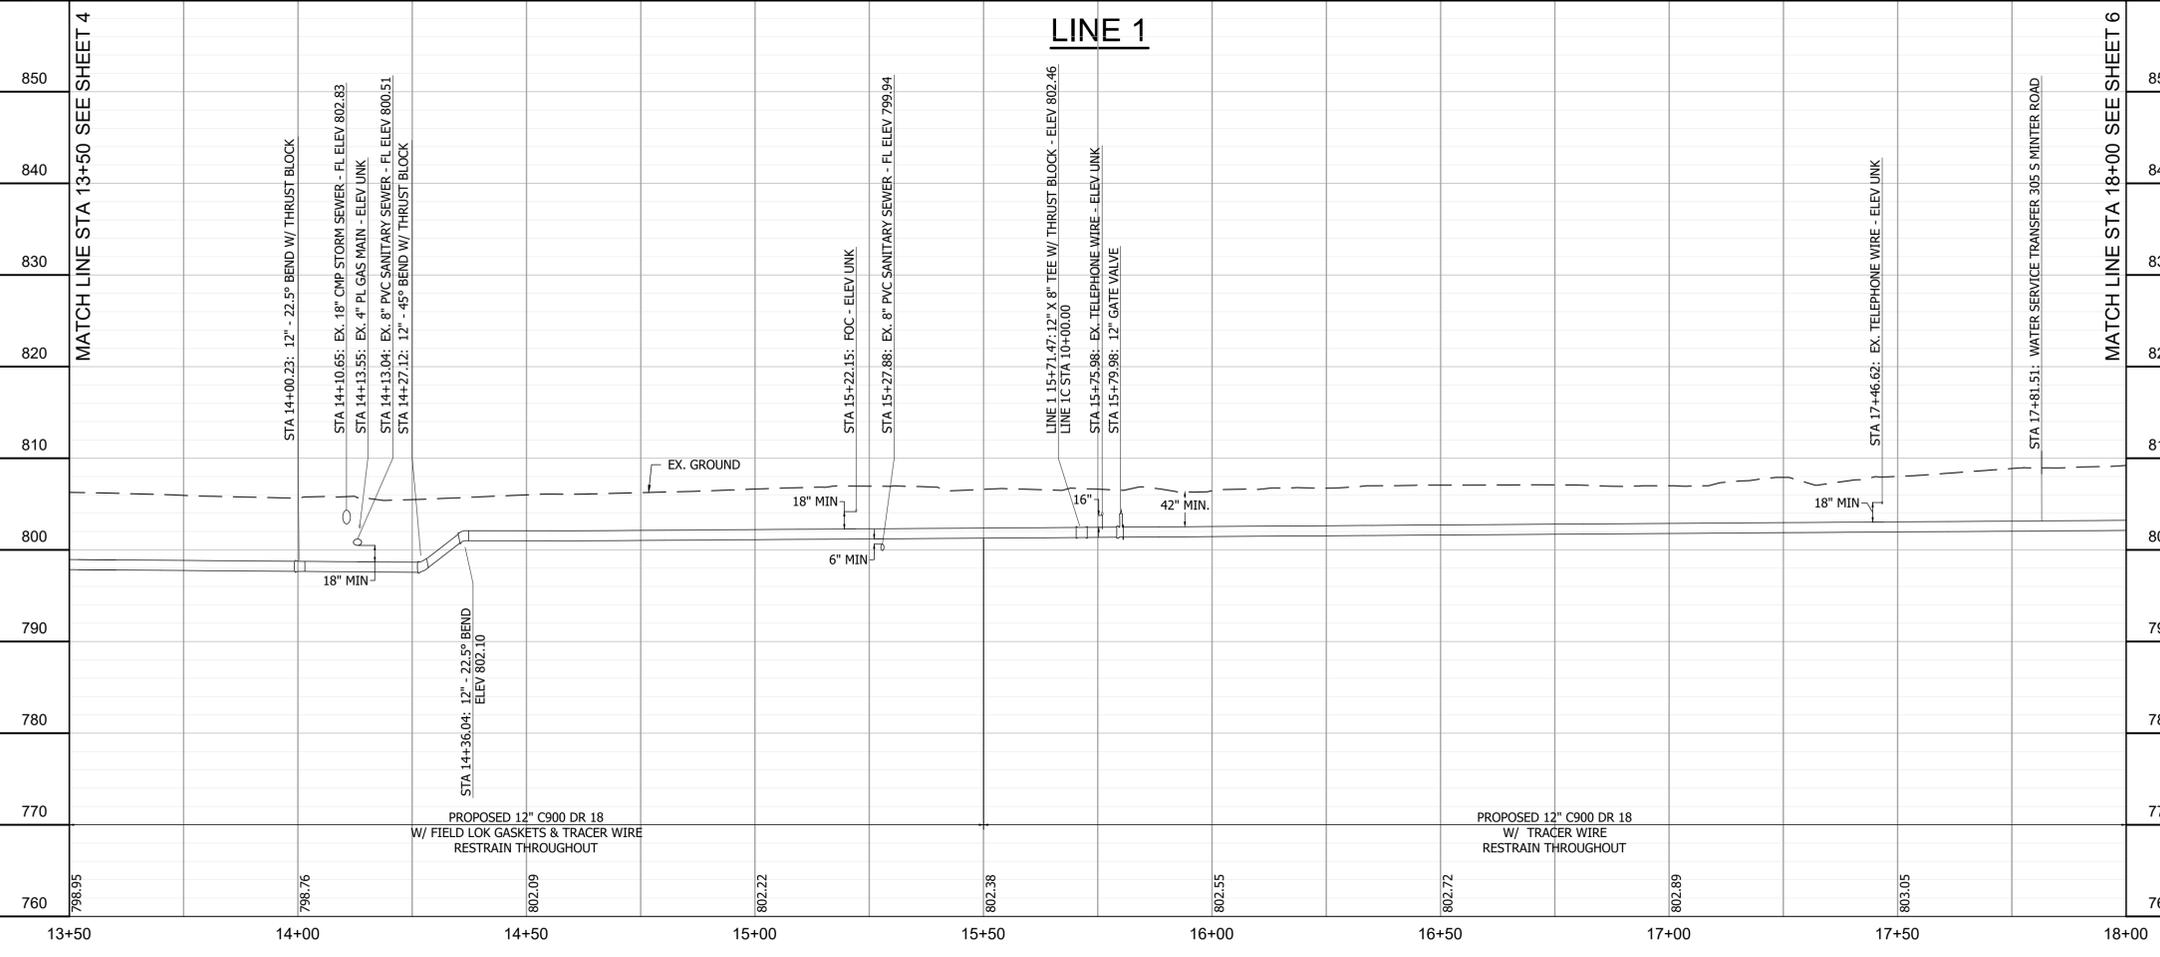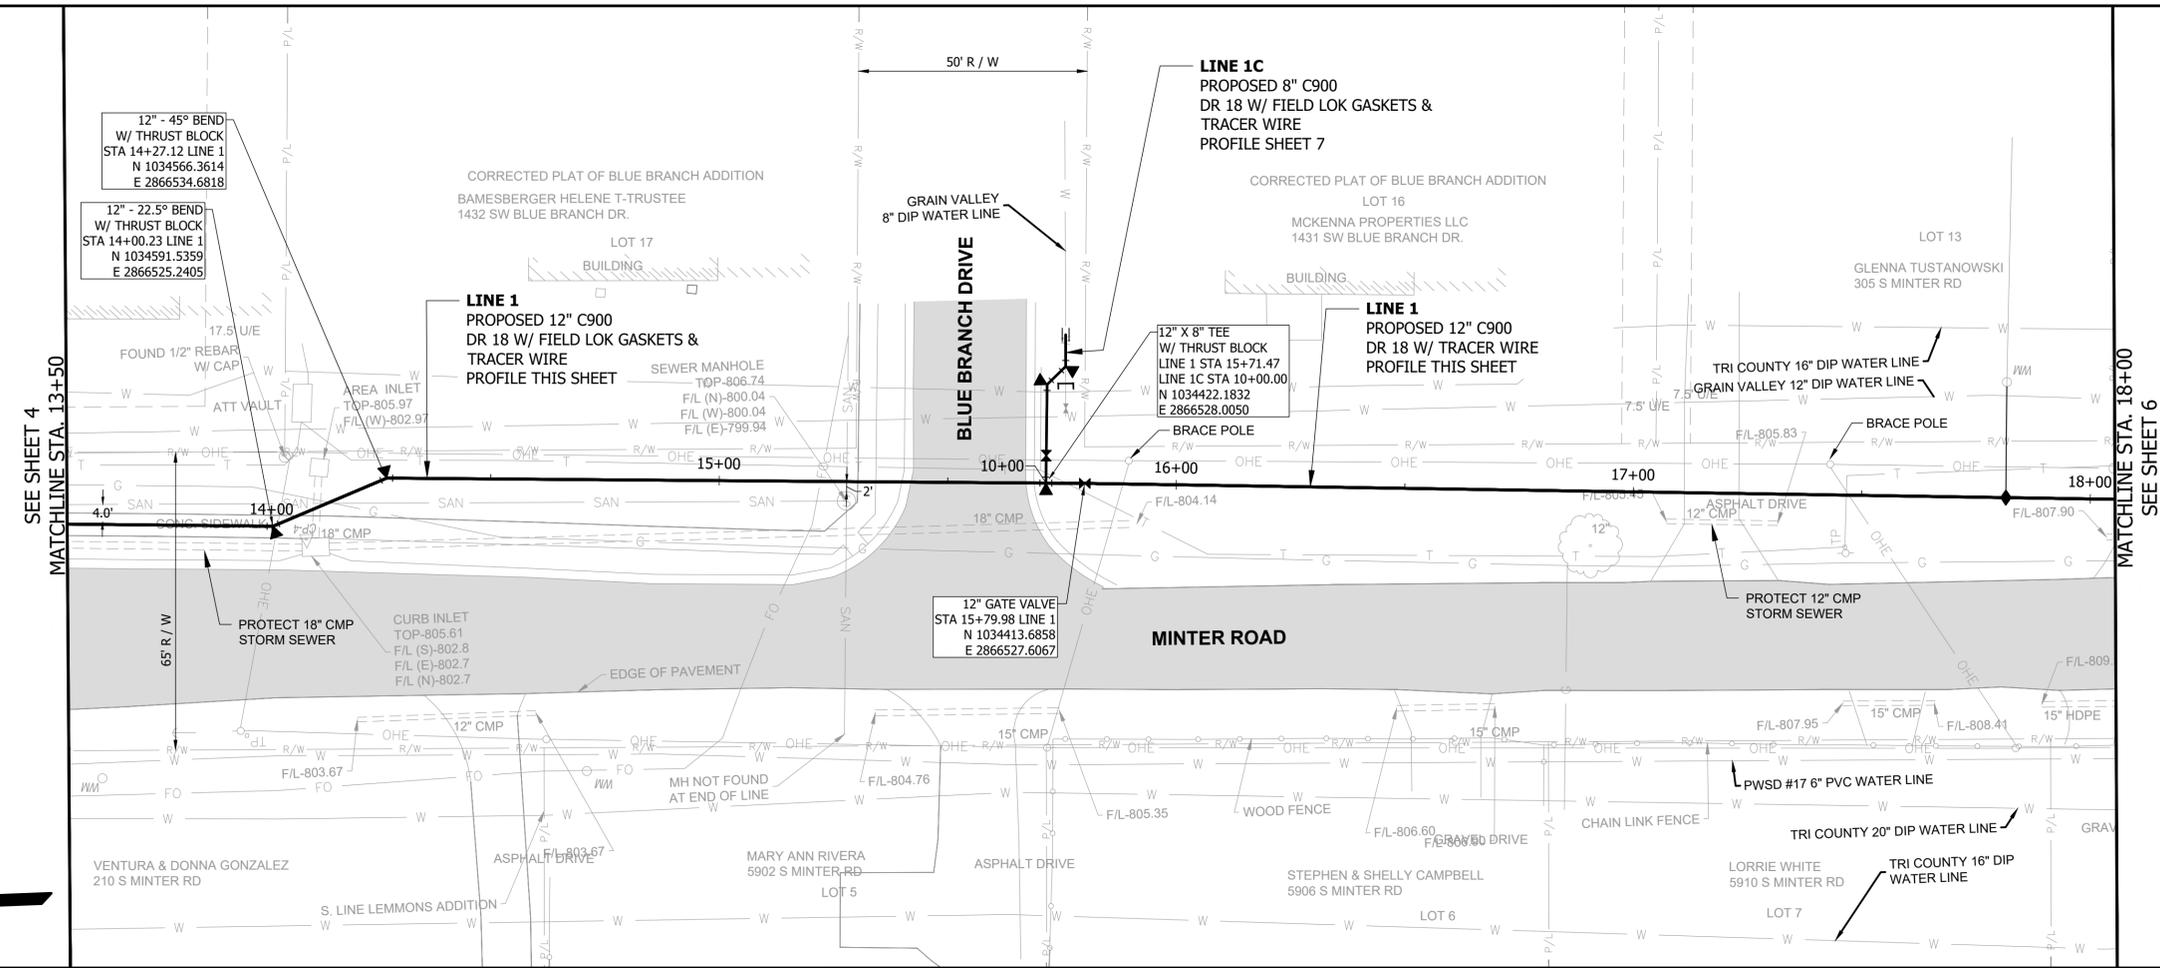

Path: J:\GrainValley\258008776-00\_MinterRoad\Draw\Sheets\258008776-WL-1-MINTER.dwg  
Date: Wednesday, February 18, 2026 8:35:26 AM



CONSULTANTS

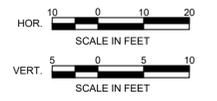

FINAL CONSTRUCTION PLANS  
FEBRUARY 2026

MINTER ROAD WATER MAIN  
REPLACEMENT

OWNER





GRAIN VALLEY, MISSOURI

MARK	DATE	DESCRIPTION
PROJECT NO:	258008776	
CAD DWG FILE:	258008776-WL-1-MINTER.DWG	
DESIGNED BY:	MG	
DRAWN BY:	MG	
CHECKED BY:	JJ	
APPROVED BY:	CL	
COPYRIGHT:	CRAWFORD, MURPHY & TILLY, INC. 2025	

SHEET TITLE



LINE 1 MINTER  
ROAD

6 OF 7

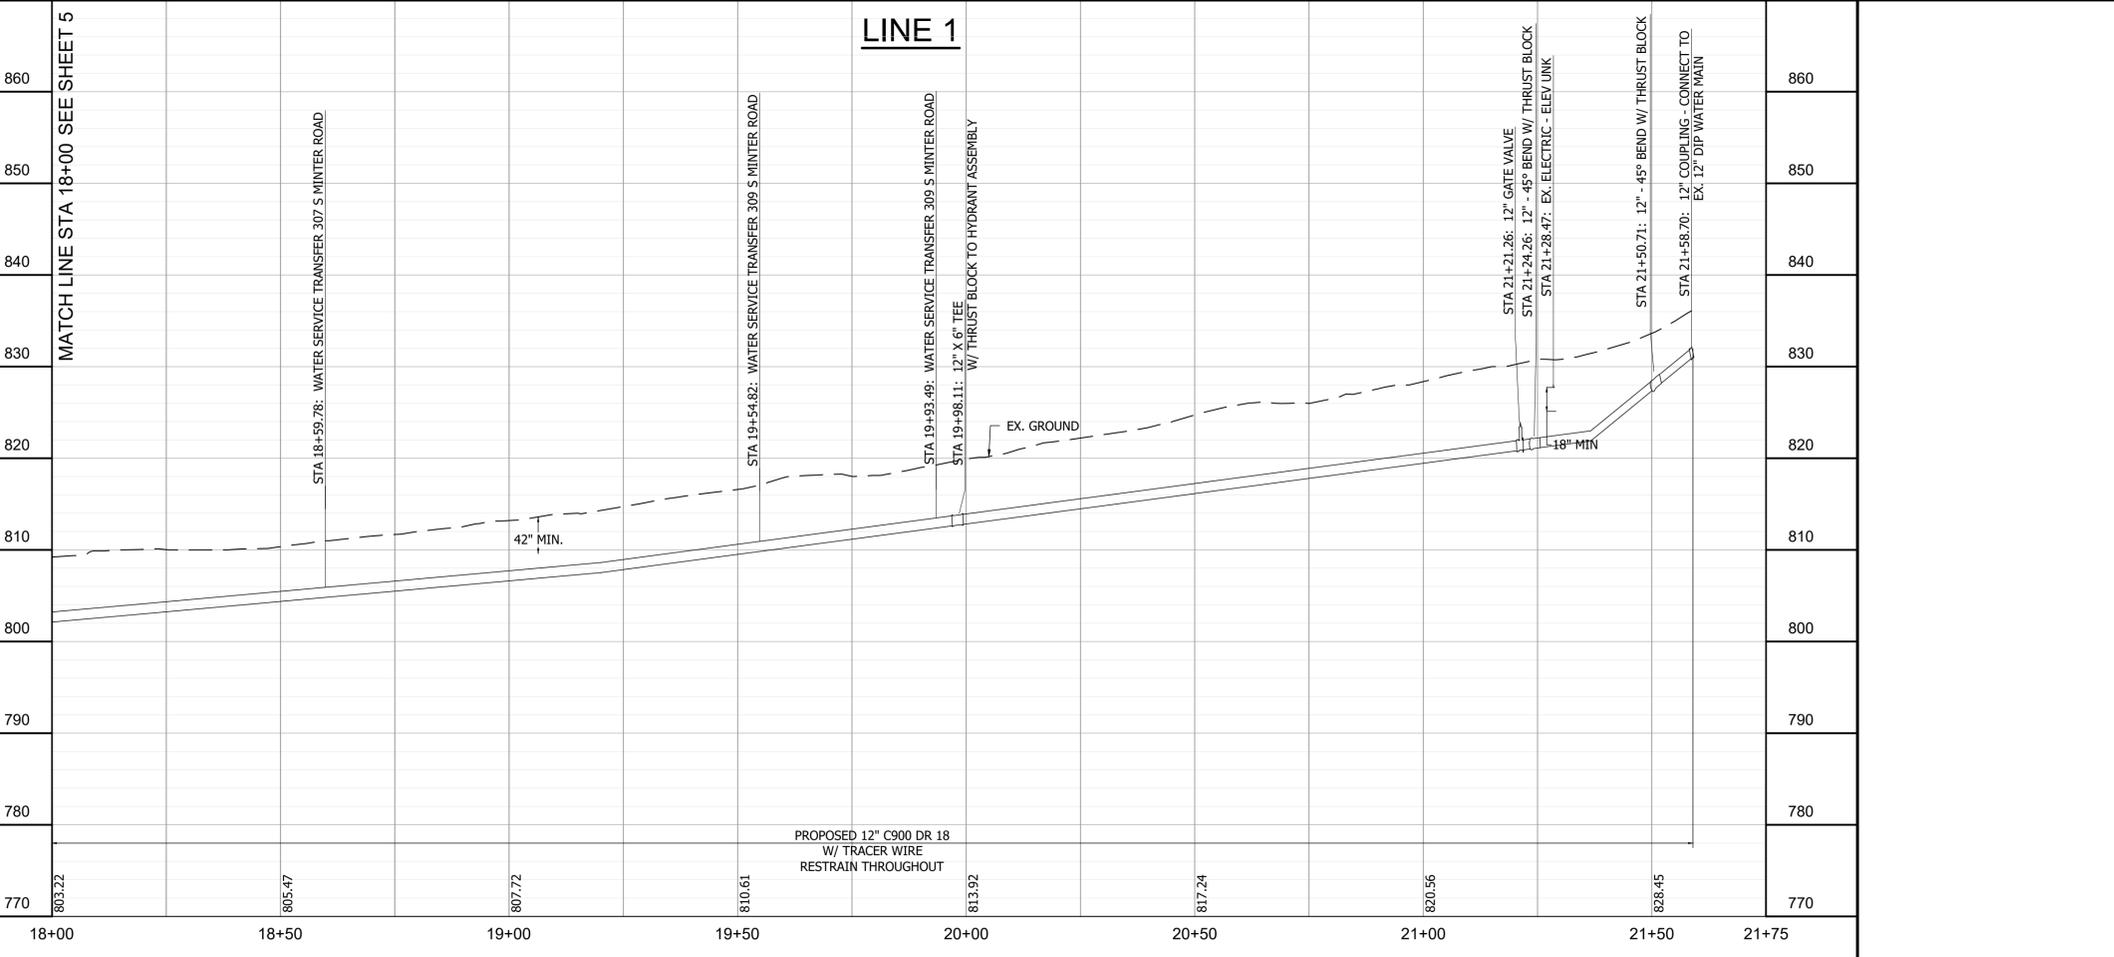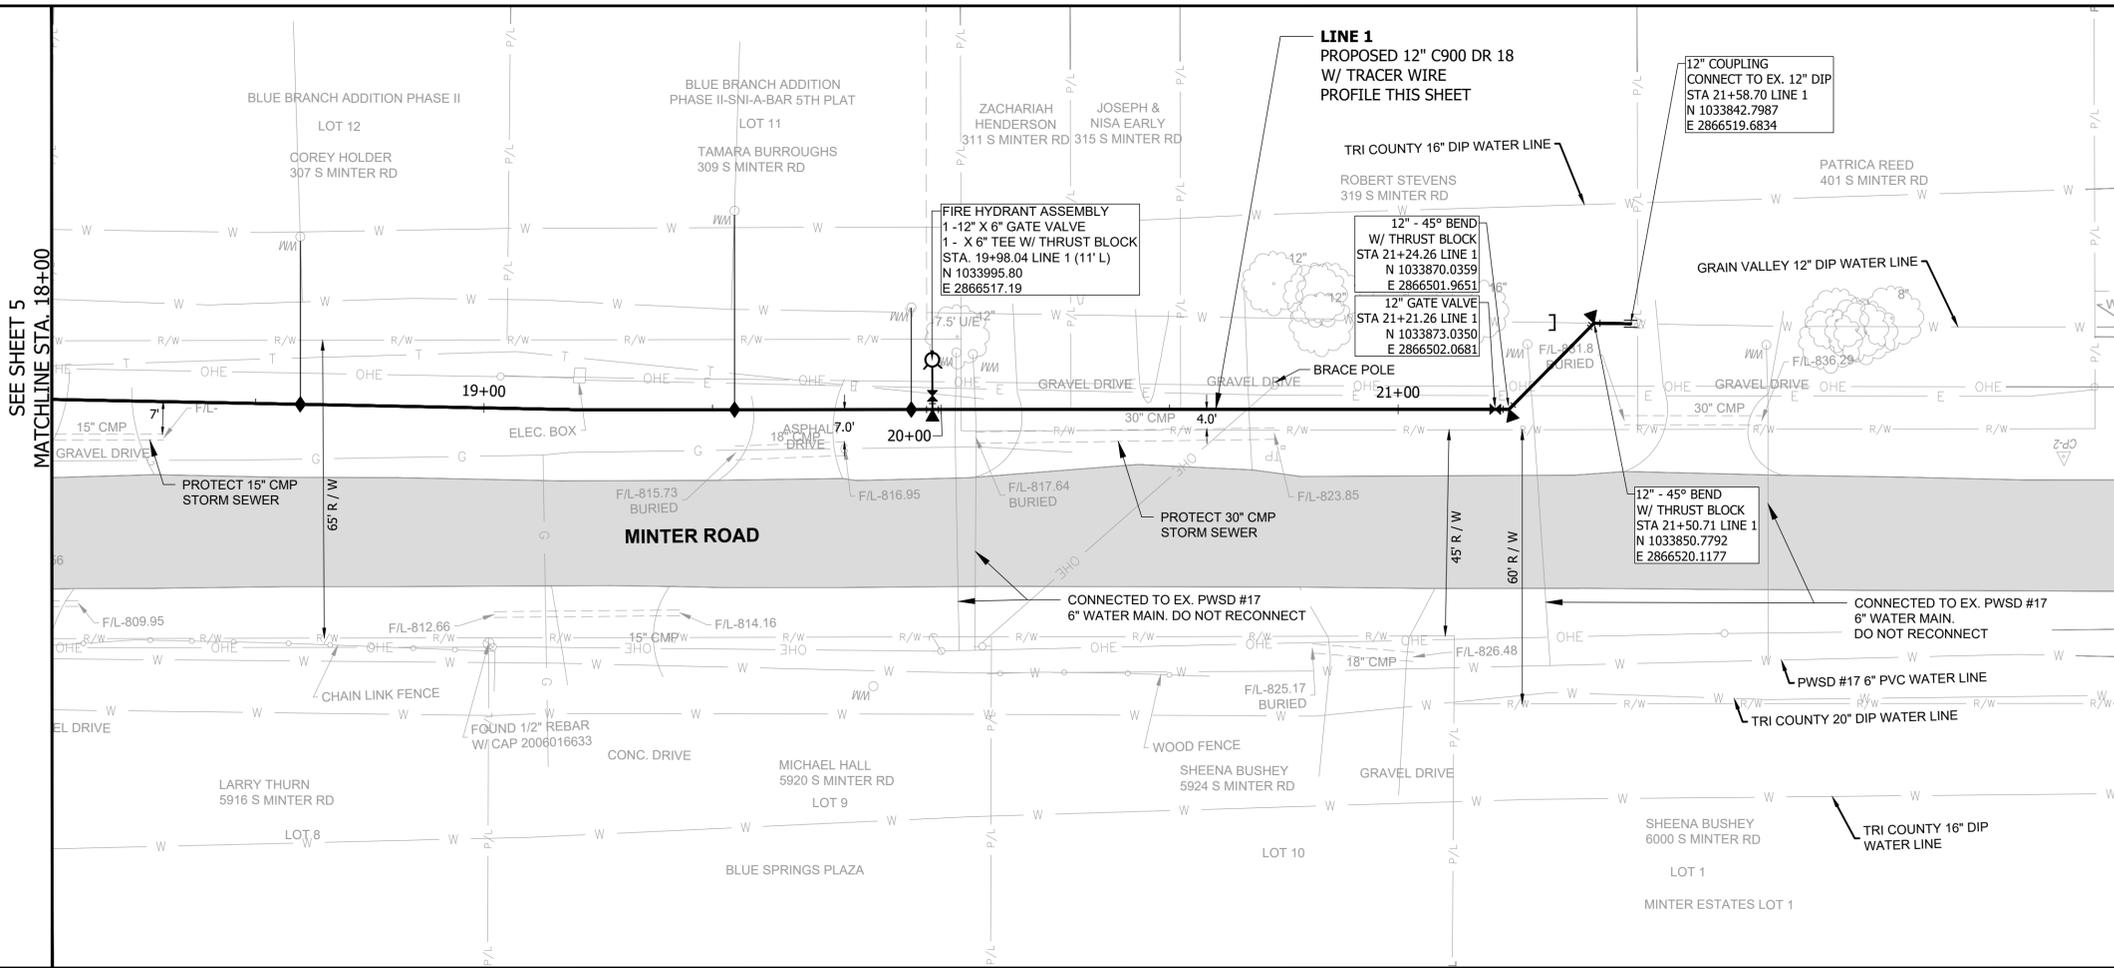

Path: J:\GrainValley\258008776-00\_MinterRoad\Draw\Sheets\258008776-WL-1-MINTER.dwg  
Date: Wednesday, February 18, 2026 8:35:30 AM

Path: J:\GrainValley\25008776-00\_MinterRoad\Draw\Sheets\25008776-WL-1-MINTER.dwg  
Date: Wednesday, February 18, 2025 8:35:36 AM

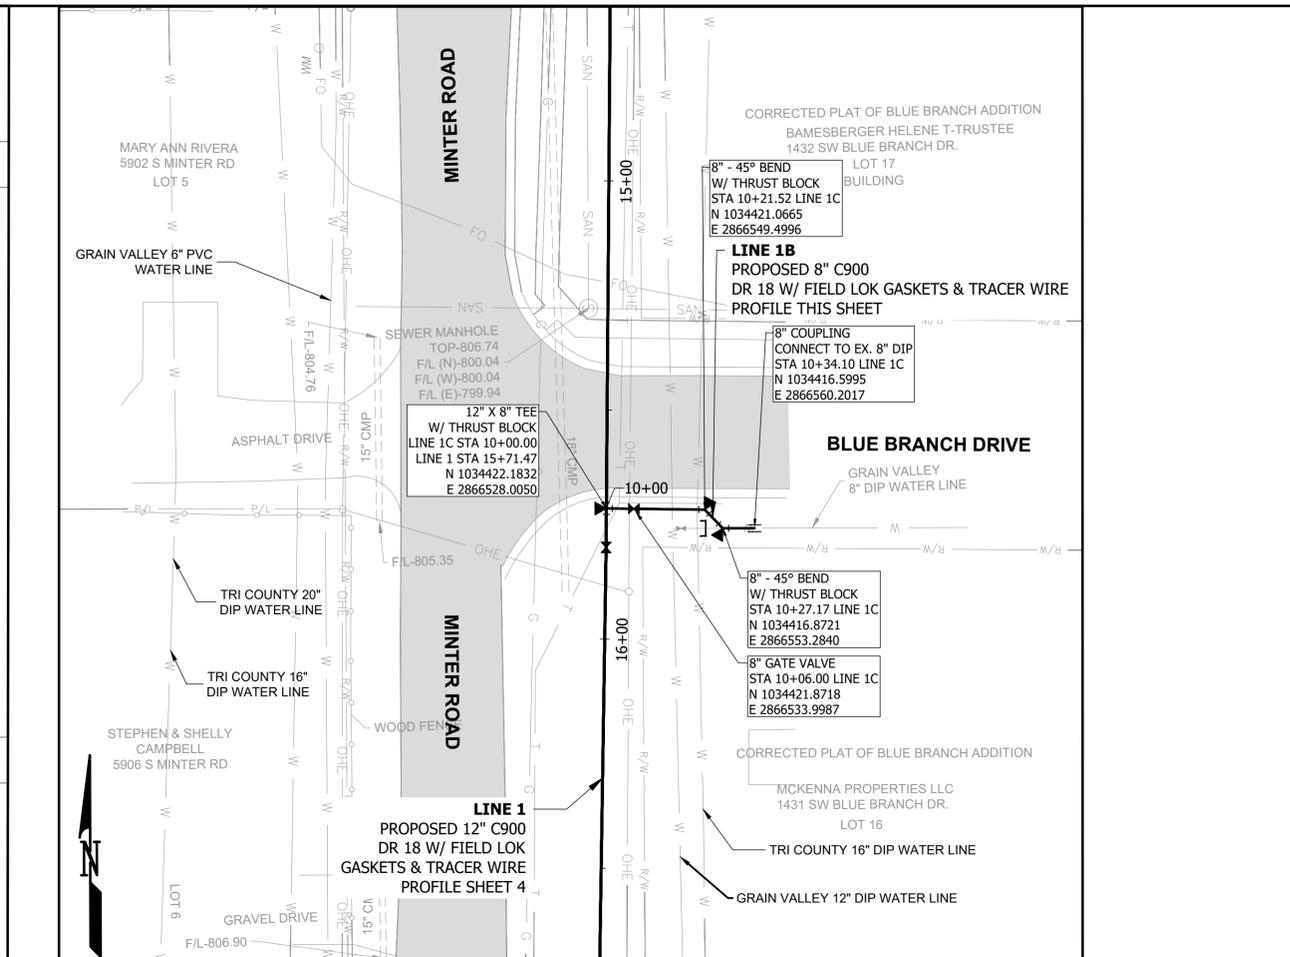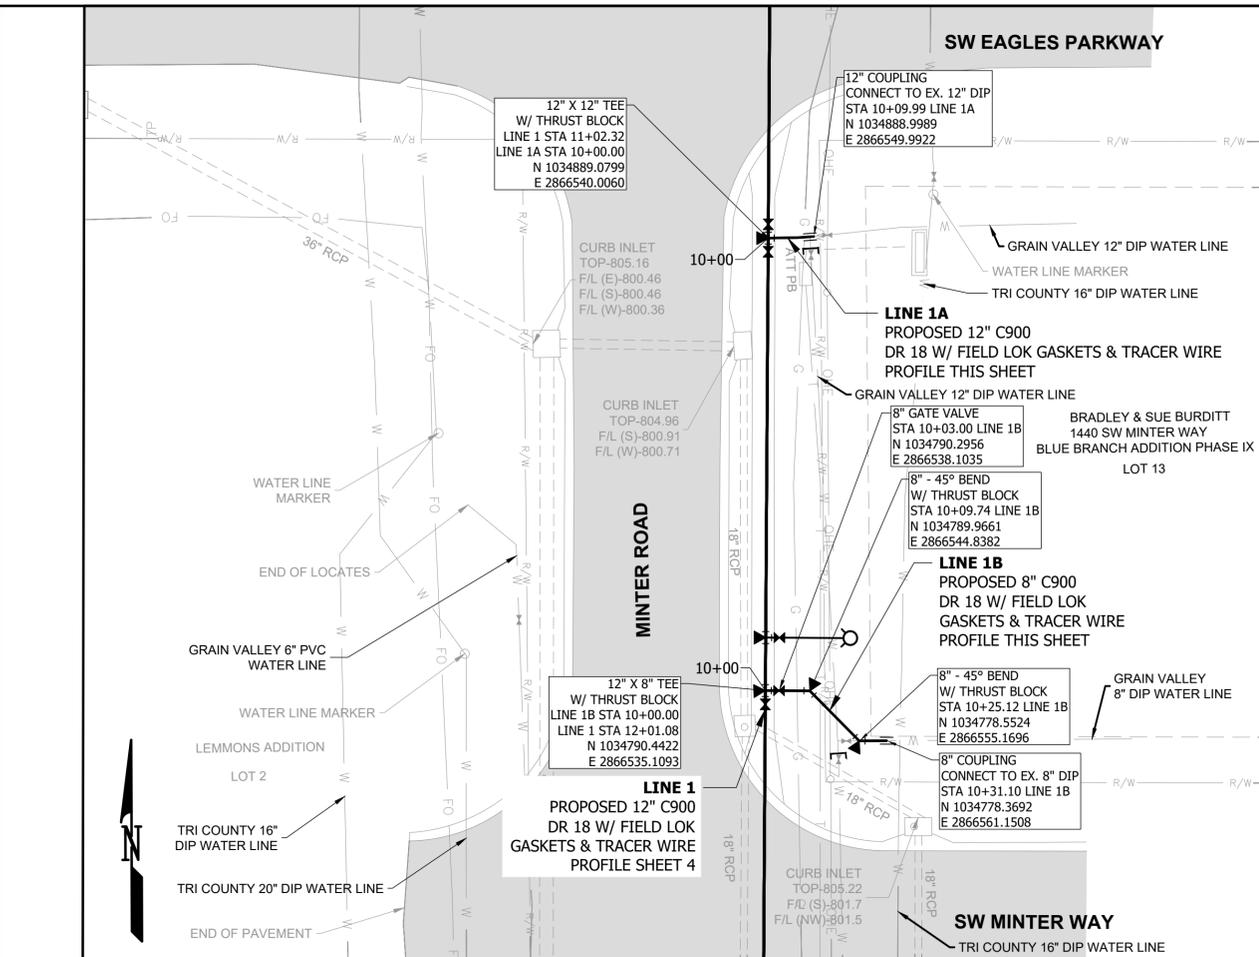


LINE 1A		
850		850
840		840
830		830
820		820
810	EX. GROUND	810
800	42" MIN.	800
790		790
780		780
770	PROPOSED 12" C900 DR 18 W/ FIELD LOK GASKETS & TRACER WIRE RESTRAIN THROUGHOUT	770
760		760
9+75	10+00	10+50

LINE 1B		
850		850
840		840
830		830
820		820
810	EX. GROUND	810
800	42" MIN.	800
790		790
780		780
770	PROPOSED 8" C900 DR 18 W/ FIELD LOK GASKETS & TRACER WIRE RESTRAIN THROUGHOUT	770
760		760
9+75	10+00	10+50

LINE 1C		
850		850
840		840
830		830
820		820
810	EX. GROUND	810
800	10" MIN.	800
790		790
780		780
770	PROPOSED 8" C900 DR 18 W/ FIELD LOK GASKETS & TRACER WIRE RESTRAIN THROUGHOUT	770
760		760
9+75	10+00	10+50



CONSULTANTS

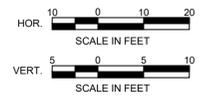

FINAL CONSTRUCTION PLANS  
FEBRUARY 2026

MINTER ROAD WATER MAIN  
REPLACEMENT

OWNER



GRAIN VALLEY, MISSOURI

MARK	DATE	DESCRIPTION
PROJECT NO:	258008776	
CAD DWG FILE:	258008776-WL-1-MINTER.DWG	
DESIGNED BY:	MG	
DRAWN BY:	MG	
CHECKED BY:	JJ	
APPROVED BY:	CL	
COPYRIGHT:	CRAWFORD, MURPHY & TILLY, INC. 2025	

SHEET TITLE

LINE 1A, 1B, & 1C  
MINTER ROAD